



TOP VIEW



PICTORIAL VIEW

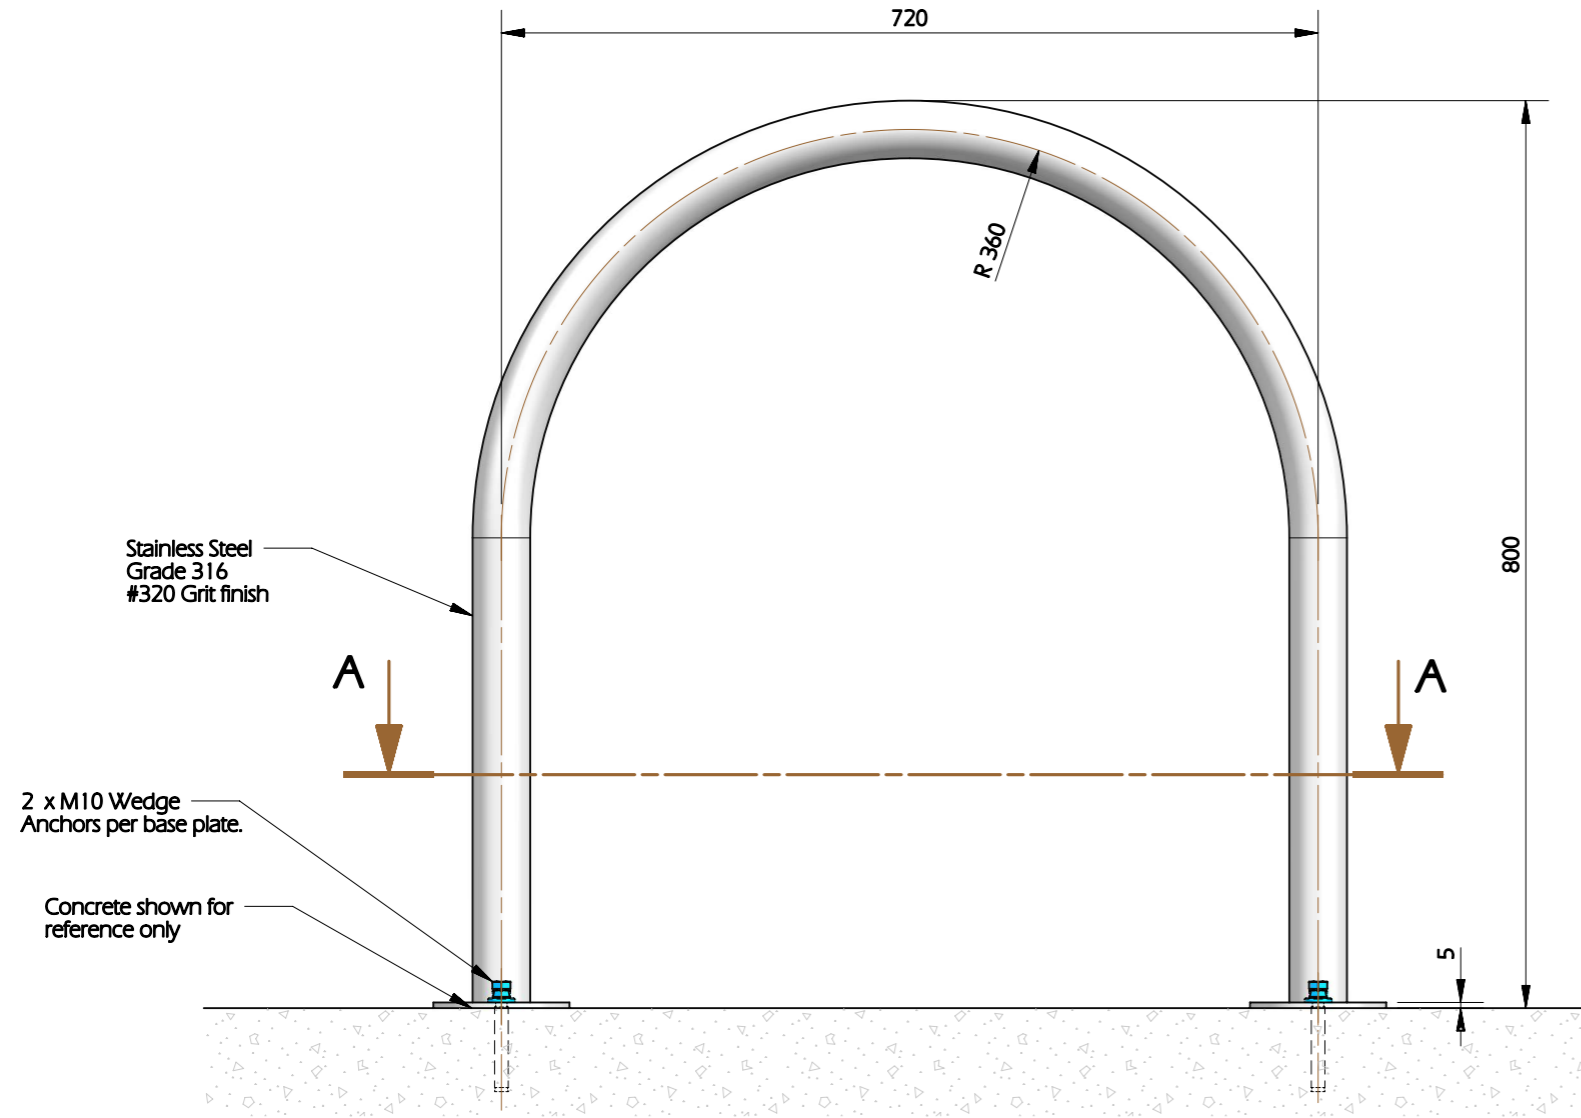

ELEVATION

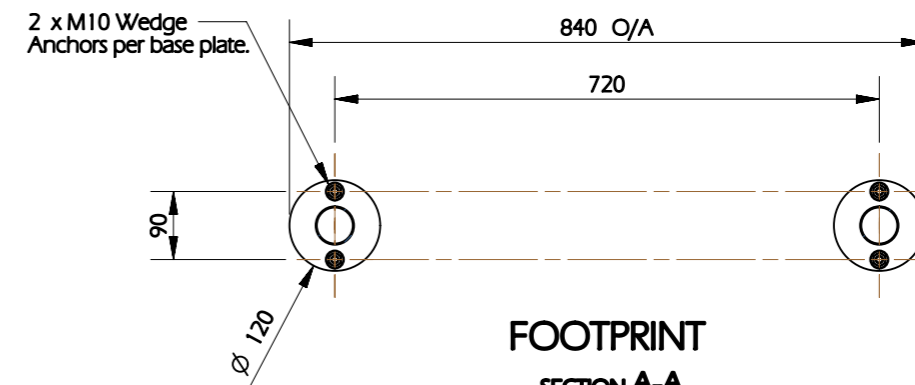

FOOTPRINT
 SECTION A-A
 SCALE 1:10