


TOP VIEW  
SCALE 1:20




PICTORIAL VIEW

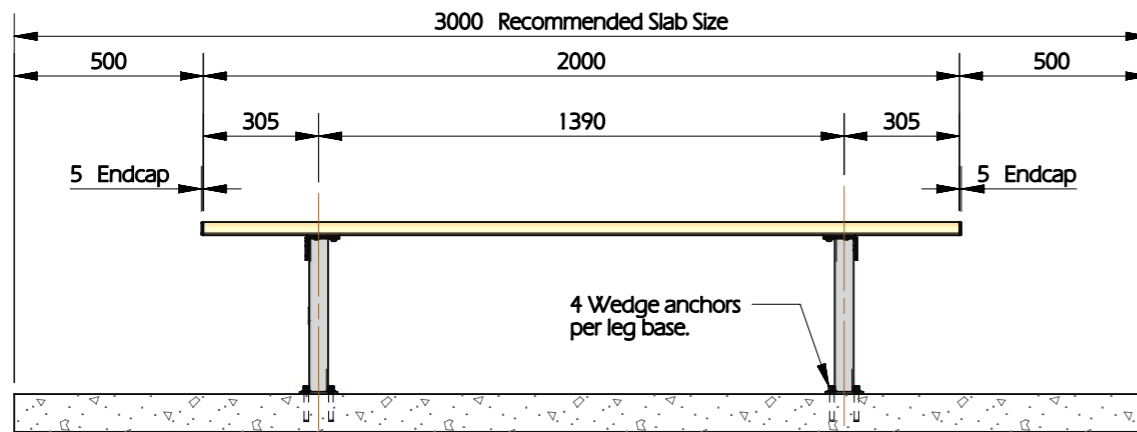

Concrete shown for reference only

ELEVATION  
SCALE 1:20

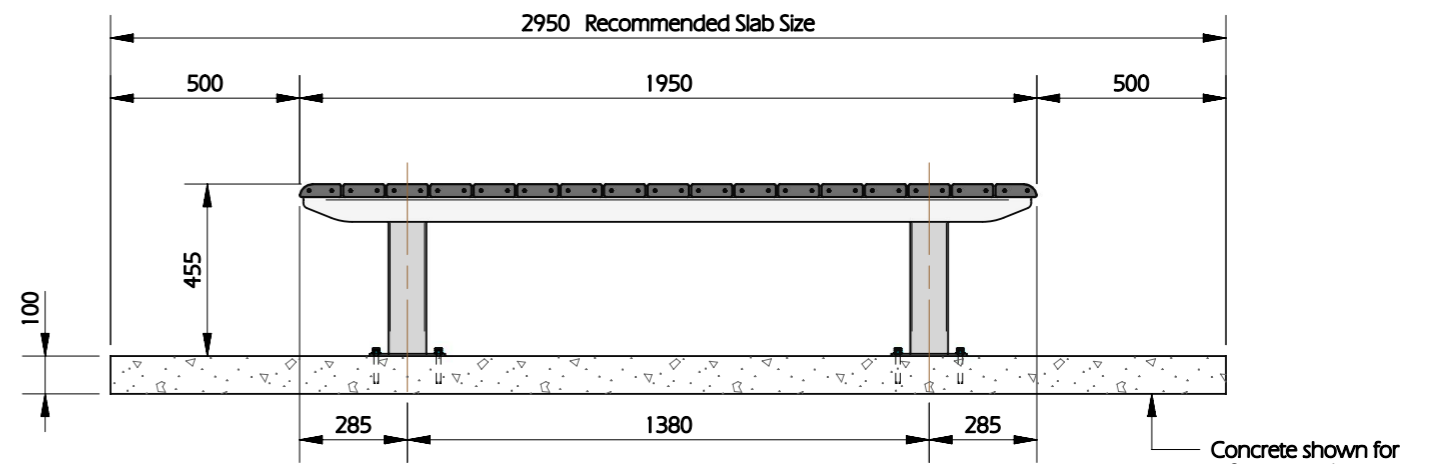

SIDE VIEW  
SCALE 1:20