



TOP VIEW
SCALE 1:20

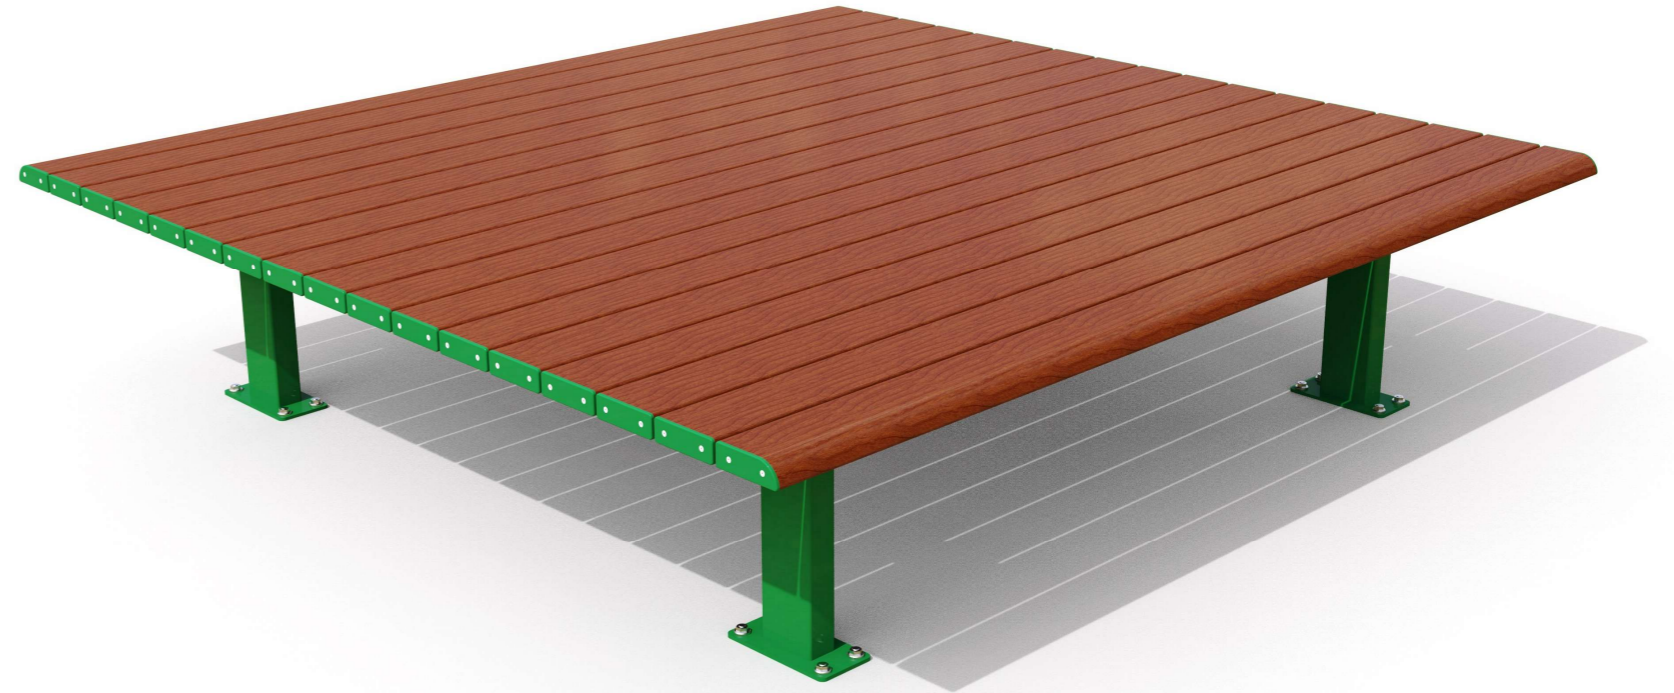


PICTORIAL VIEW

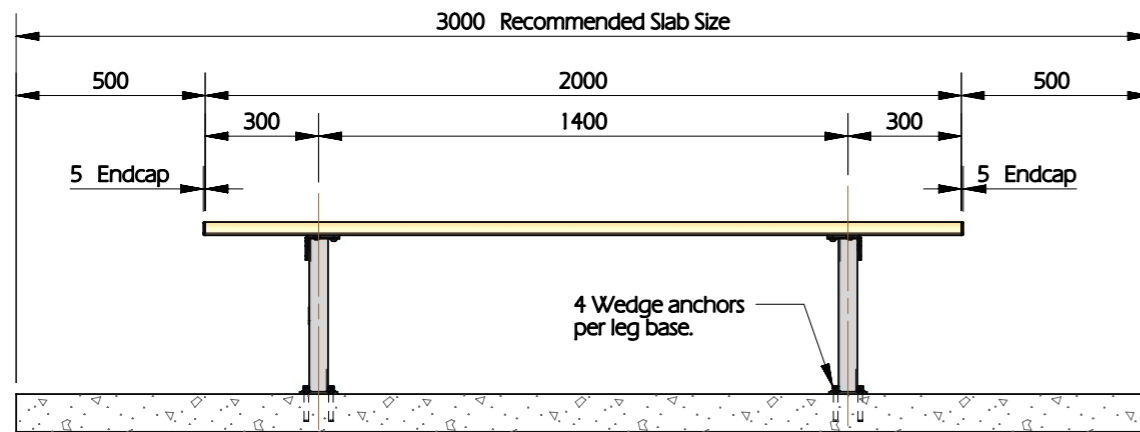

Concrete shown for reference only

ELEVATION
SCALE 1:20

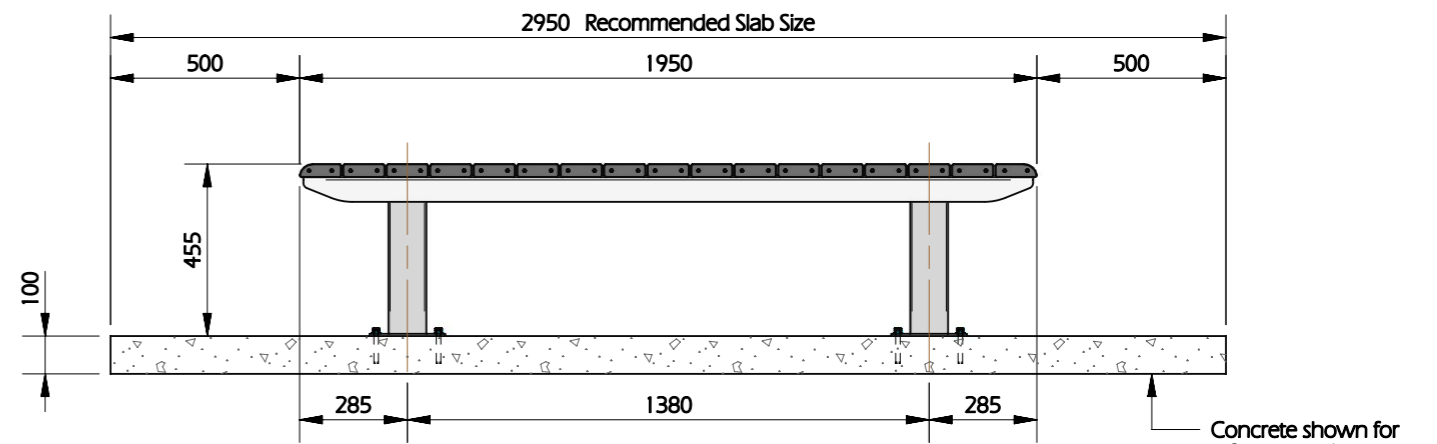

Concrete shown for reference only

SIDE VIEW
SCALE 1:20