



**TOP VIEW**  
 SCALE: NTS




**PICTORIAL VIEW**

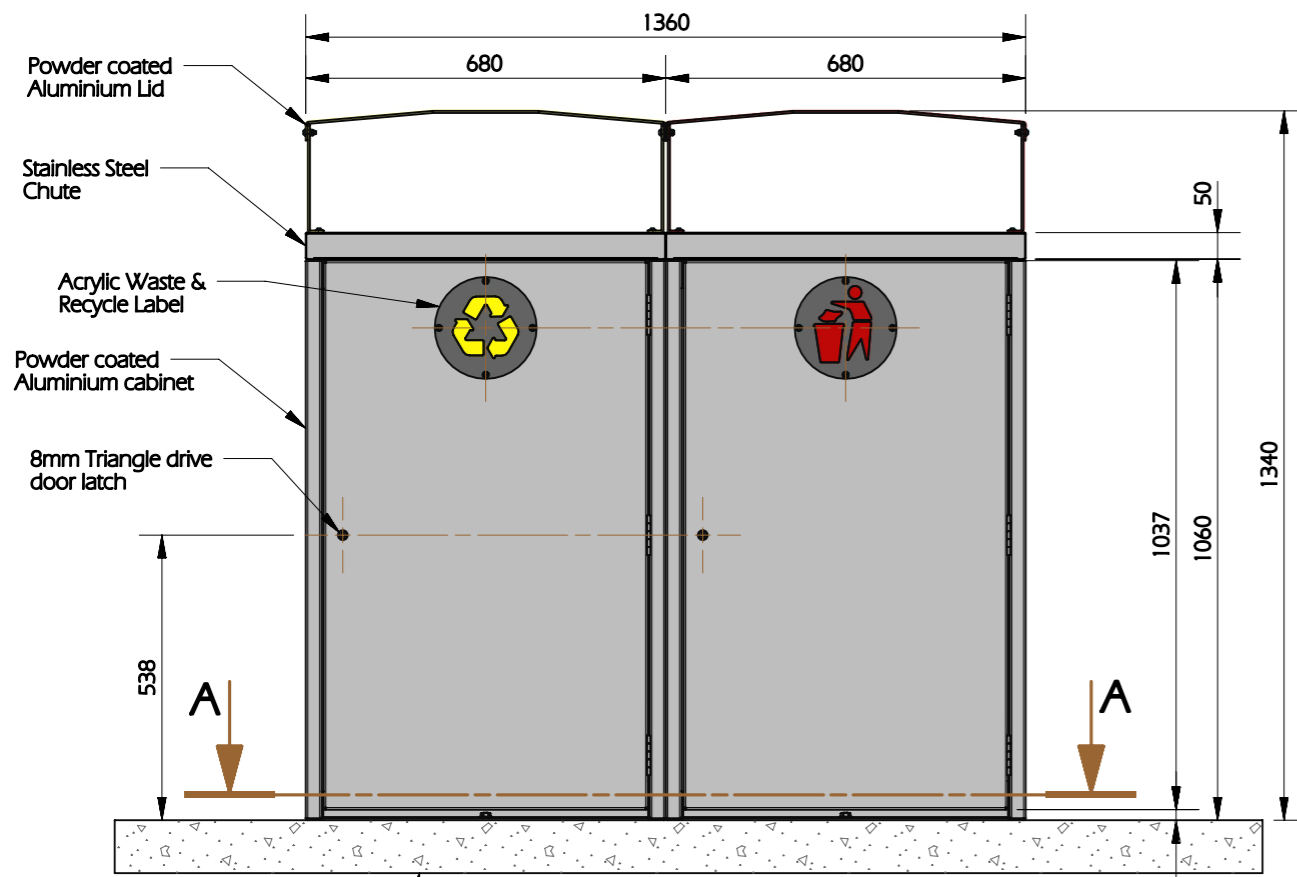

**ELEVATION**  
 SCALE: NTS

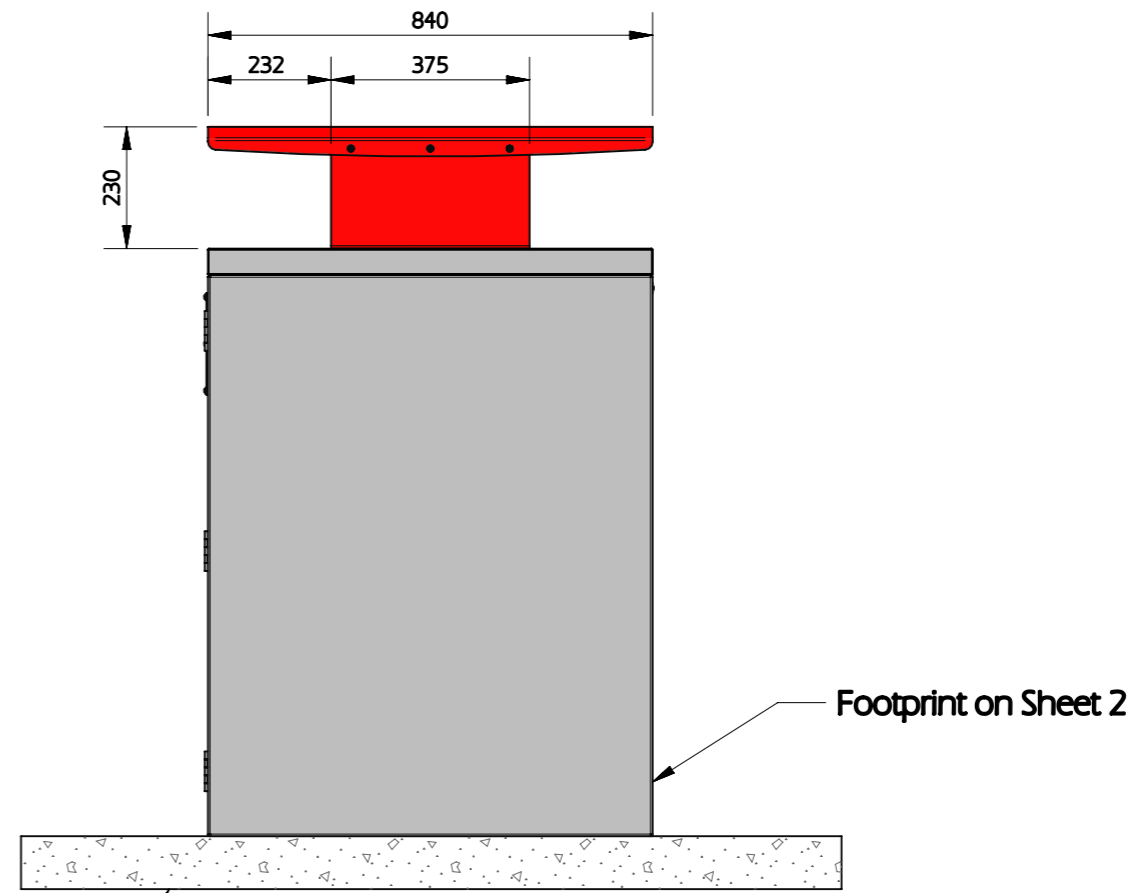

**SIDE VIEW**  
 SCALE: NTS

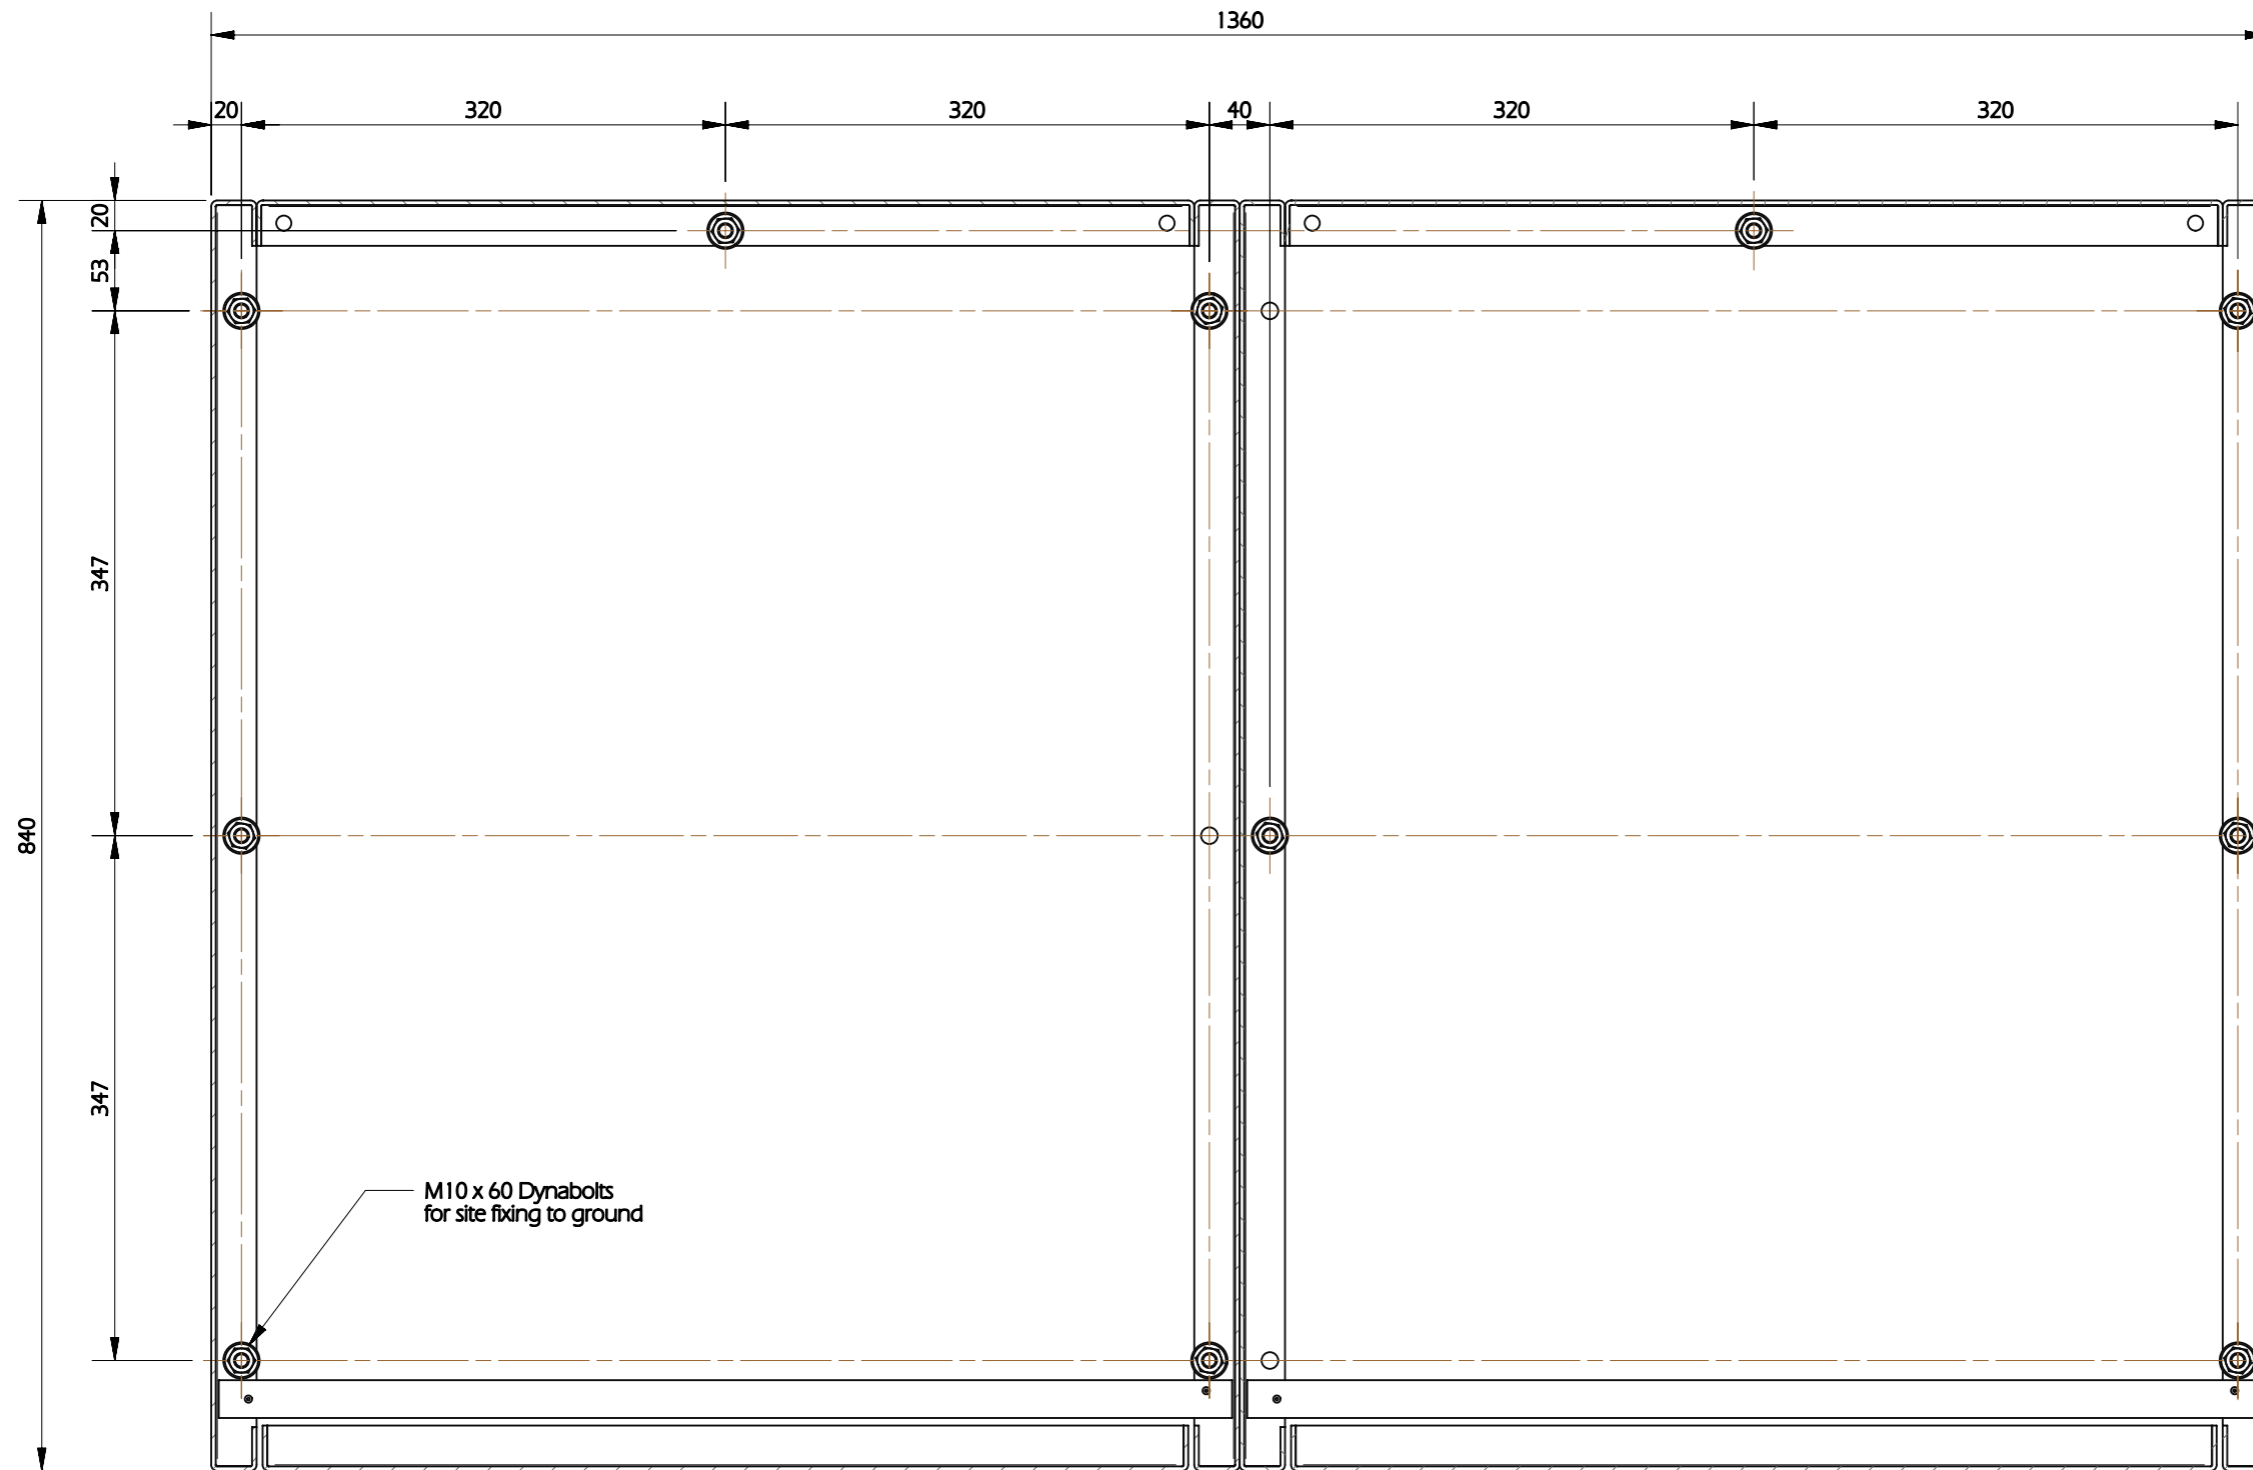

**FOOTPRINT**  
SECTION A-A  
SCALE 1:5