


Note: Shelter is sub-surface mounted. Slab is poured over the Pier footing after post installation.

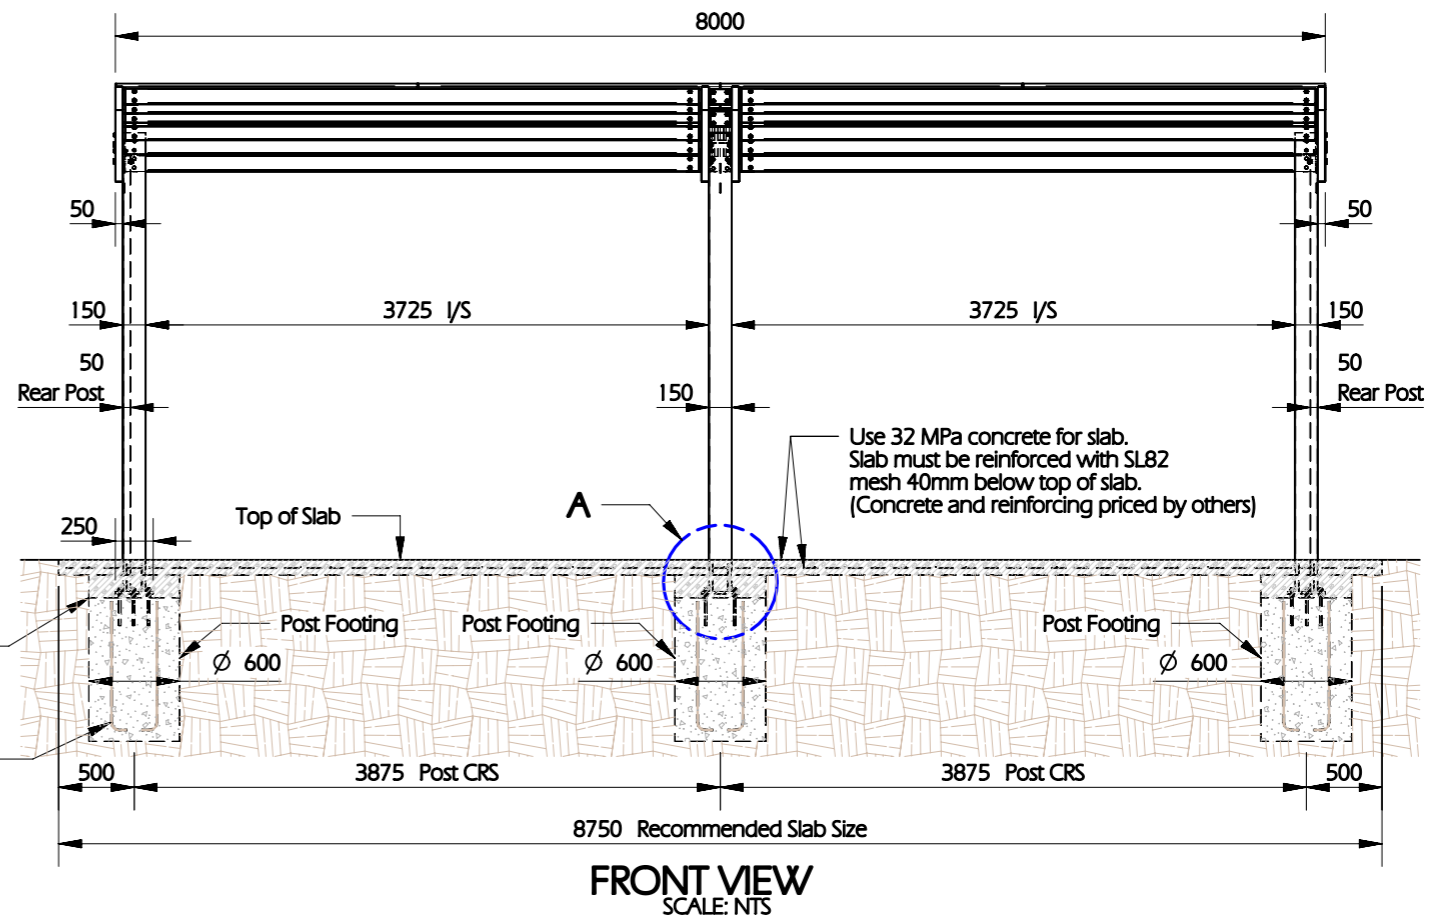

1. Slab & reinforcing designed for soil Class "P"
2. Slab & trench footings to be lined with 200um Polyethylene (Vinyl) sheet (by others)
3. Compact subgrade to 95% and minimum bearing capacity of 100kPa. Deepen with 15MPa binding concrete if required.
4. Ø 600 pile to be founded 500mm into natural soil capable of supporting 200kPa or 1200mm below finished surface level whichever is deeper.